

NOTES


NO.	DATE	DESCRIPTION

PROJECT NAME:

PROJECT ADDRESS:







DIRECTIONAL MARKER

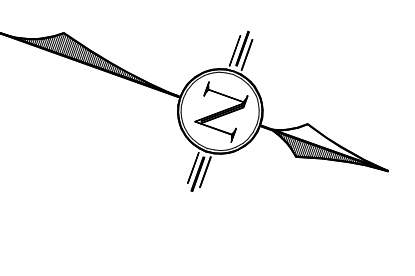


SCALE	1/8"
DRAWN BY	EPG, R.
CHECKED BY	NRD
DATE	4/22/12
DATE OF PRINT	5/12/12

PROJECT NO.	R-2011
SHEET NO.	3

OVERVIEW DESIGN

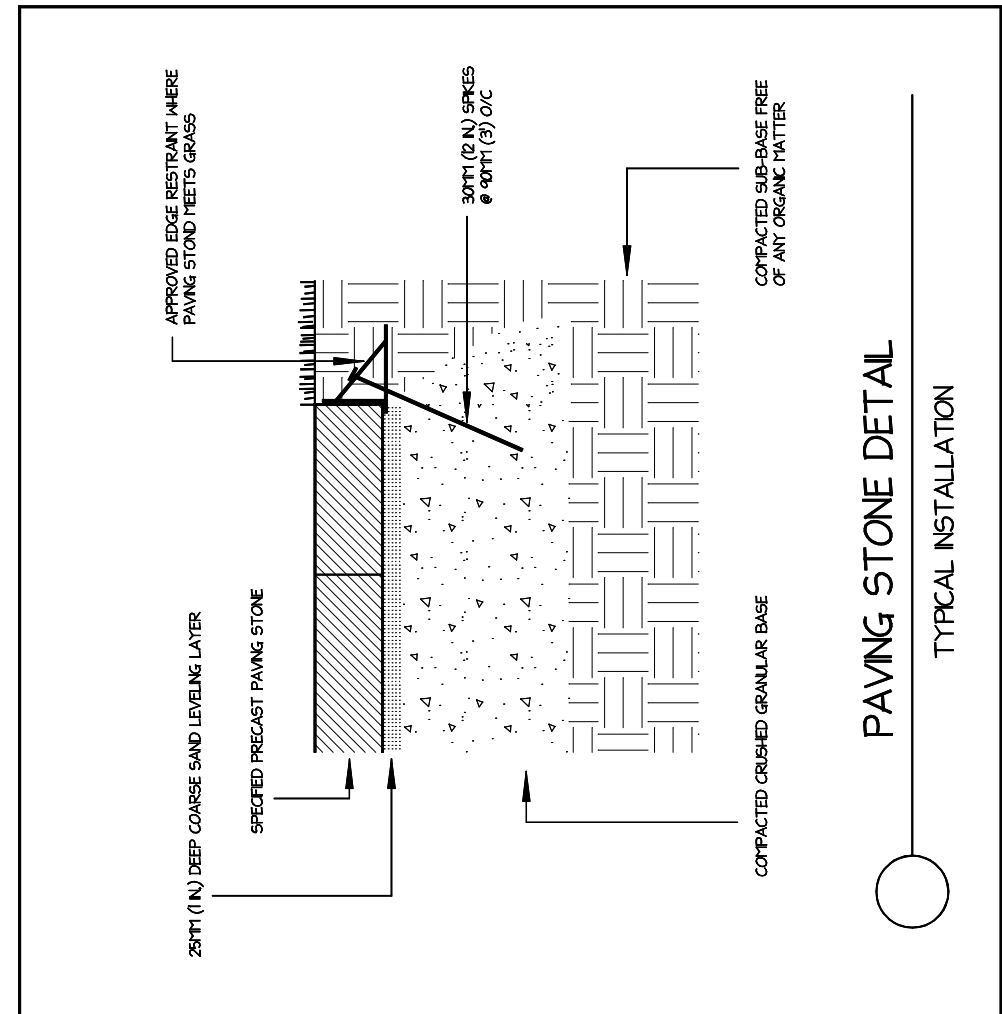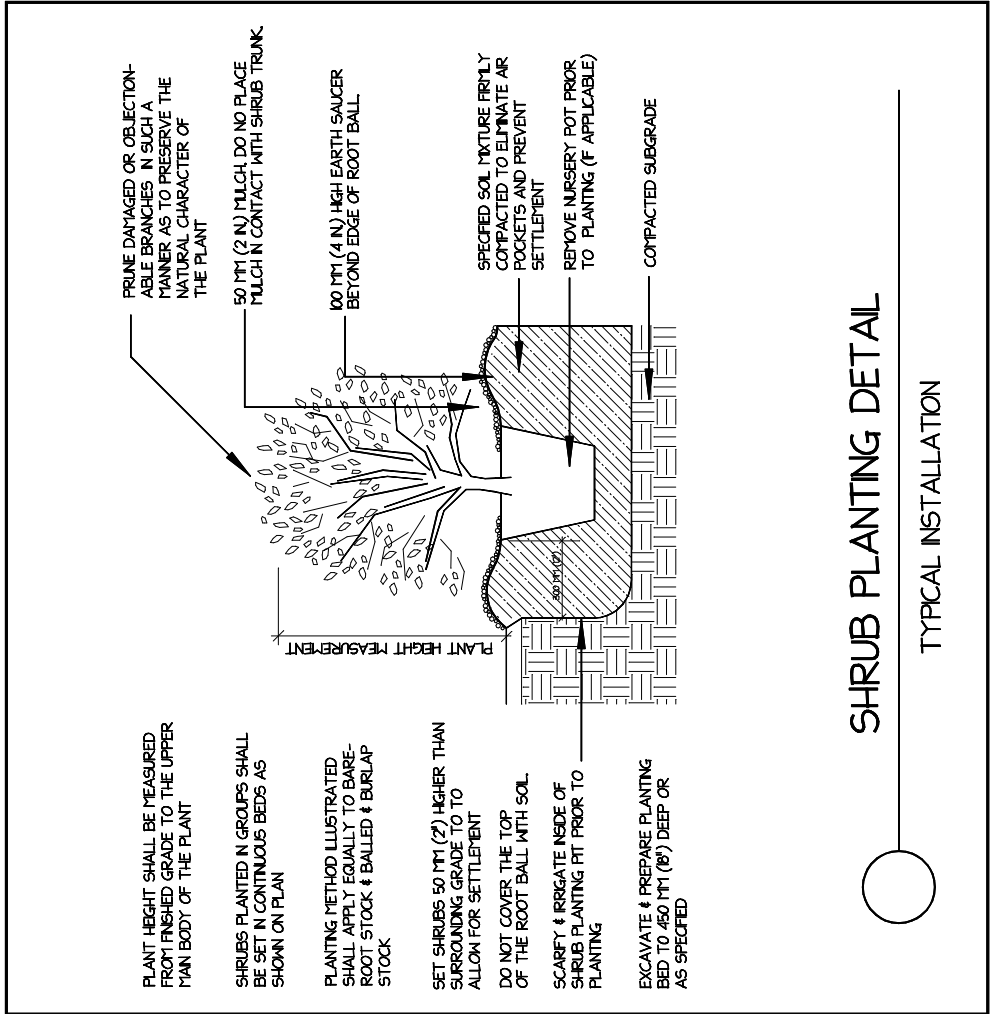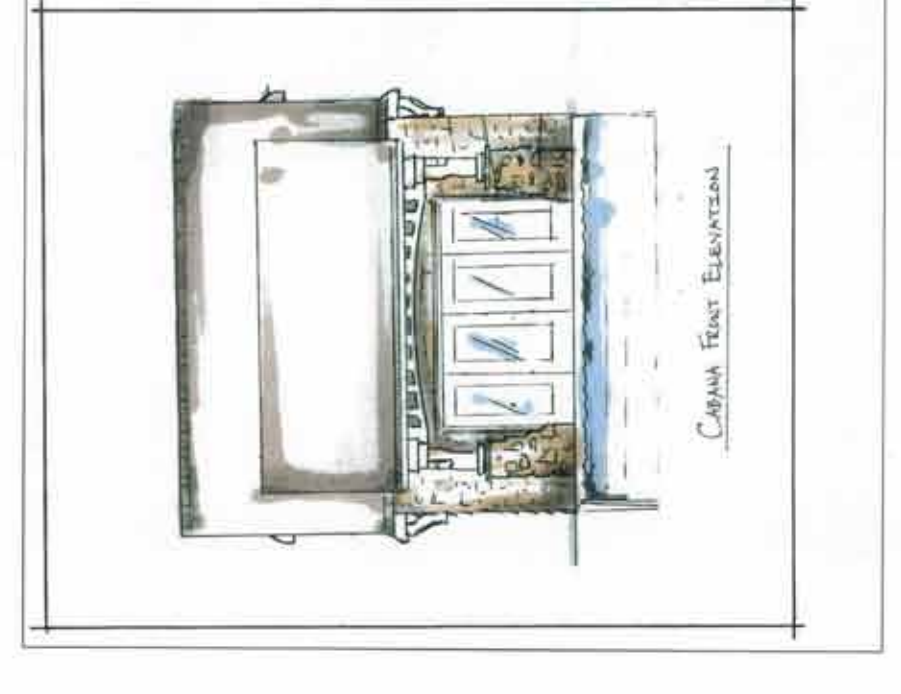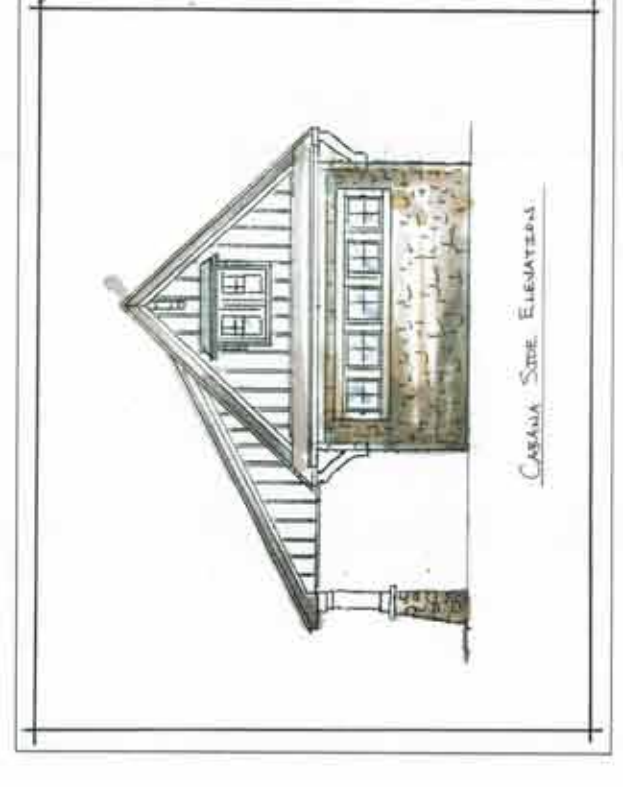

GROUND LEVEL DECK & WATER FEATURE

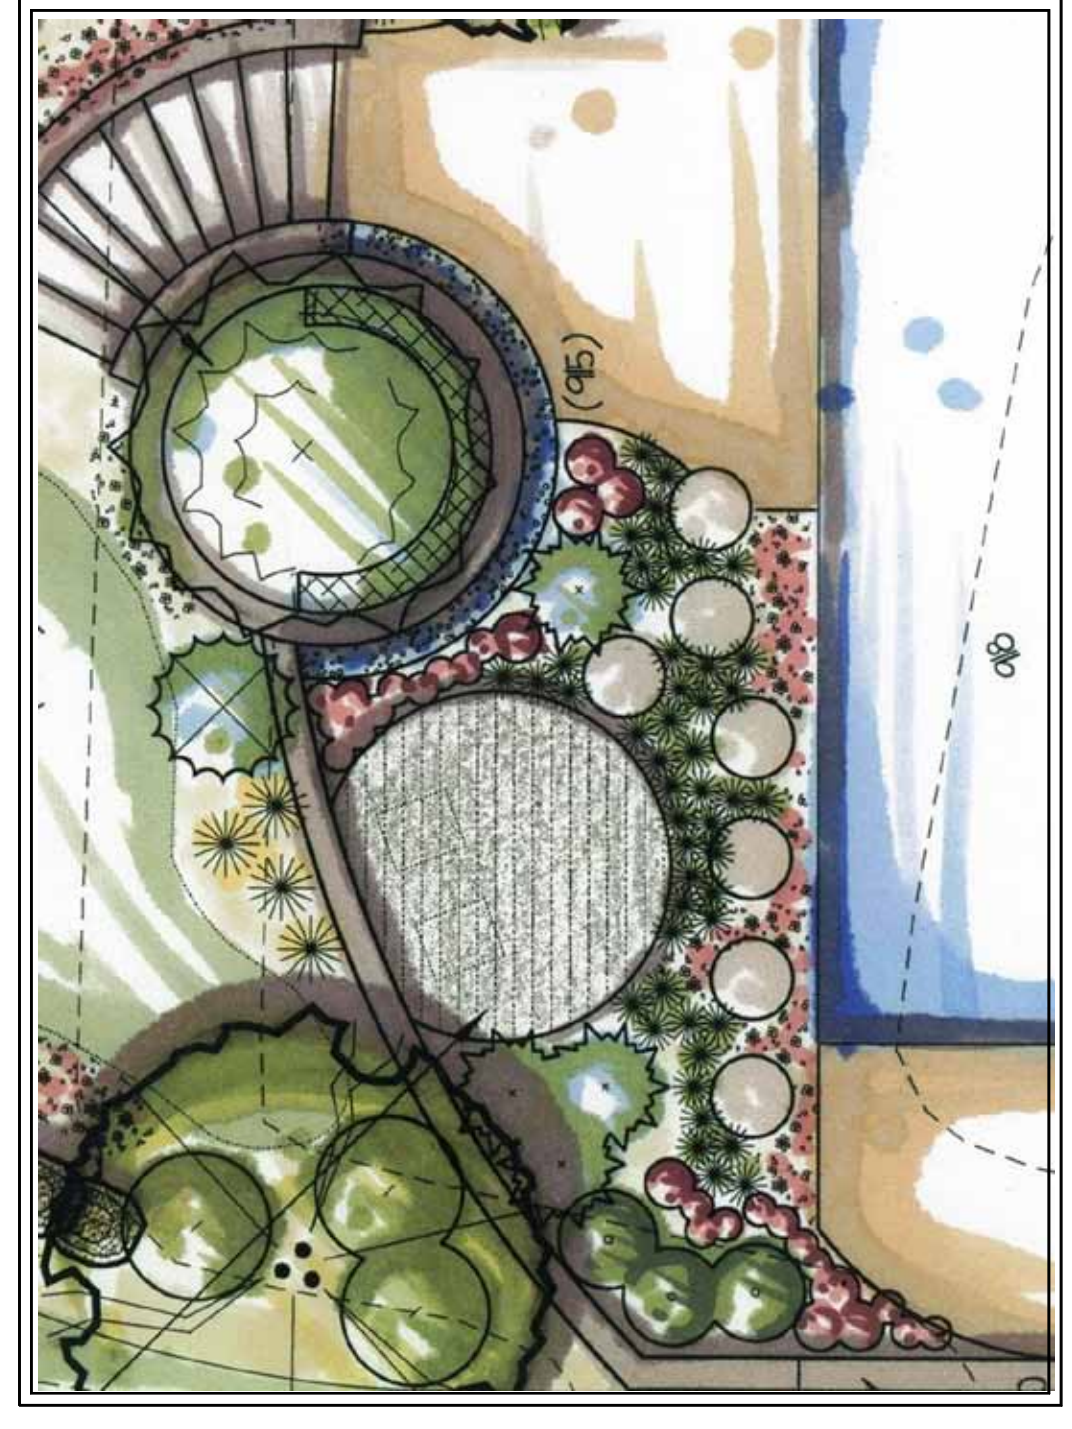

PERSPECTIVE DRAWING:

